


Warrenton Wastewater Treatment Works and Ancillary Works- Aquatic Map

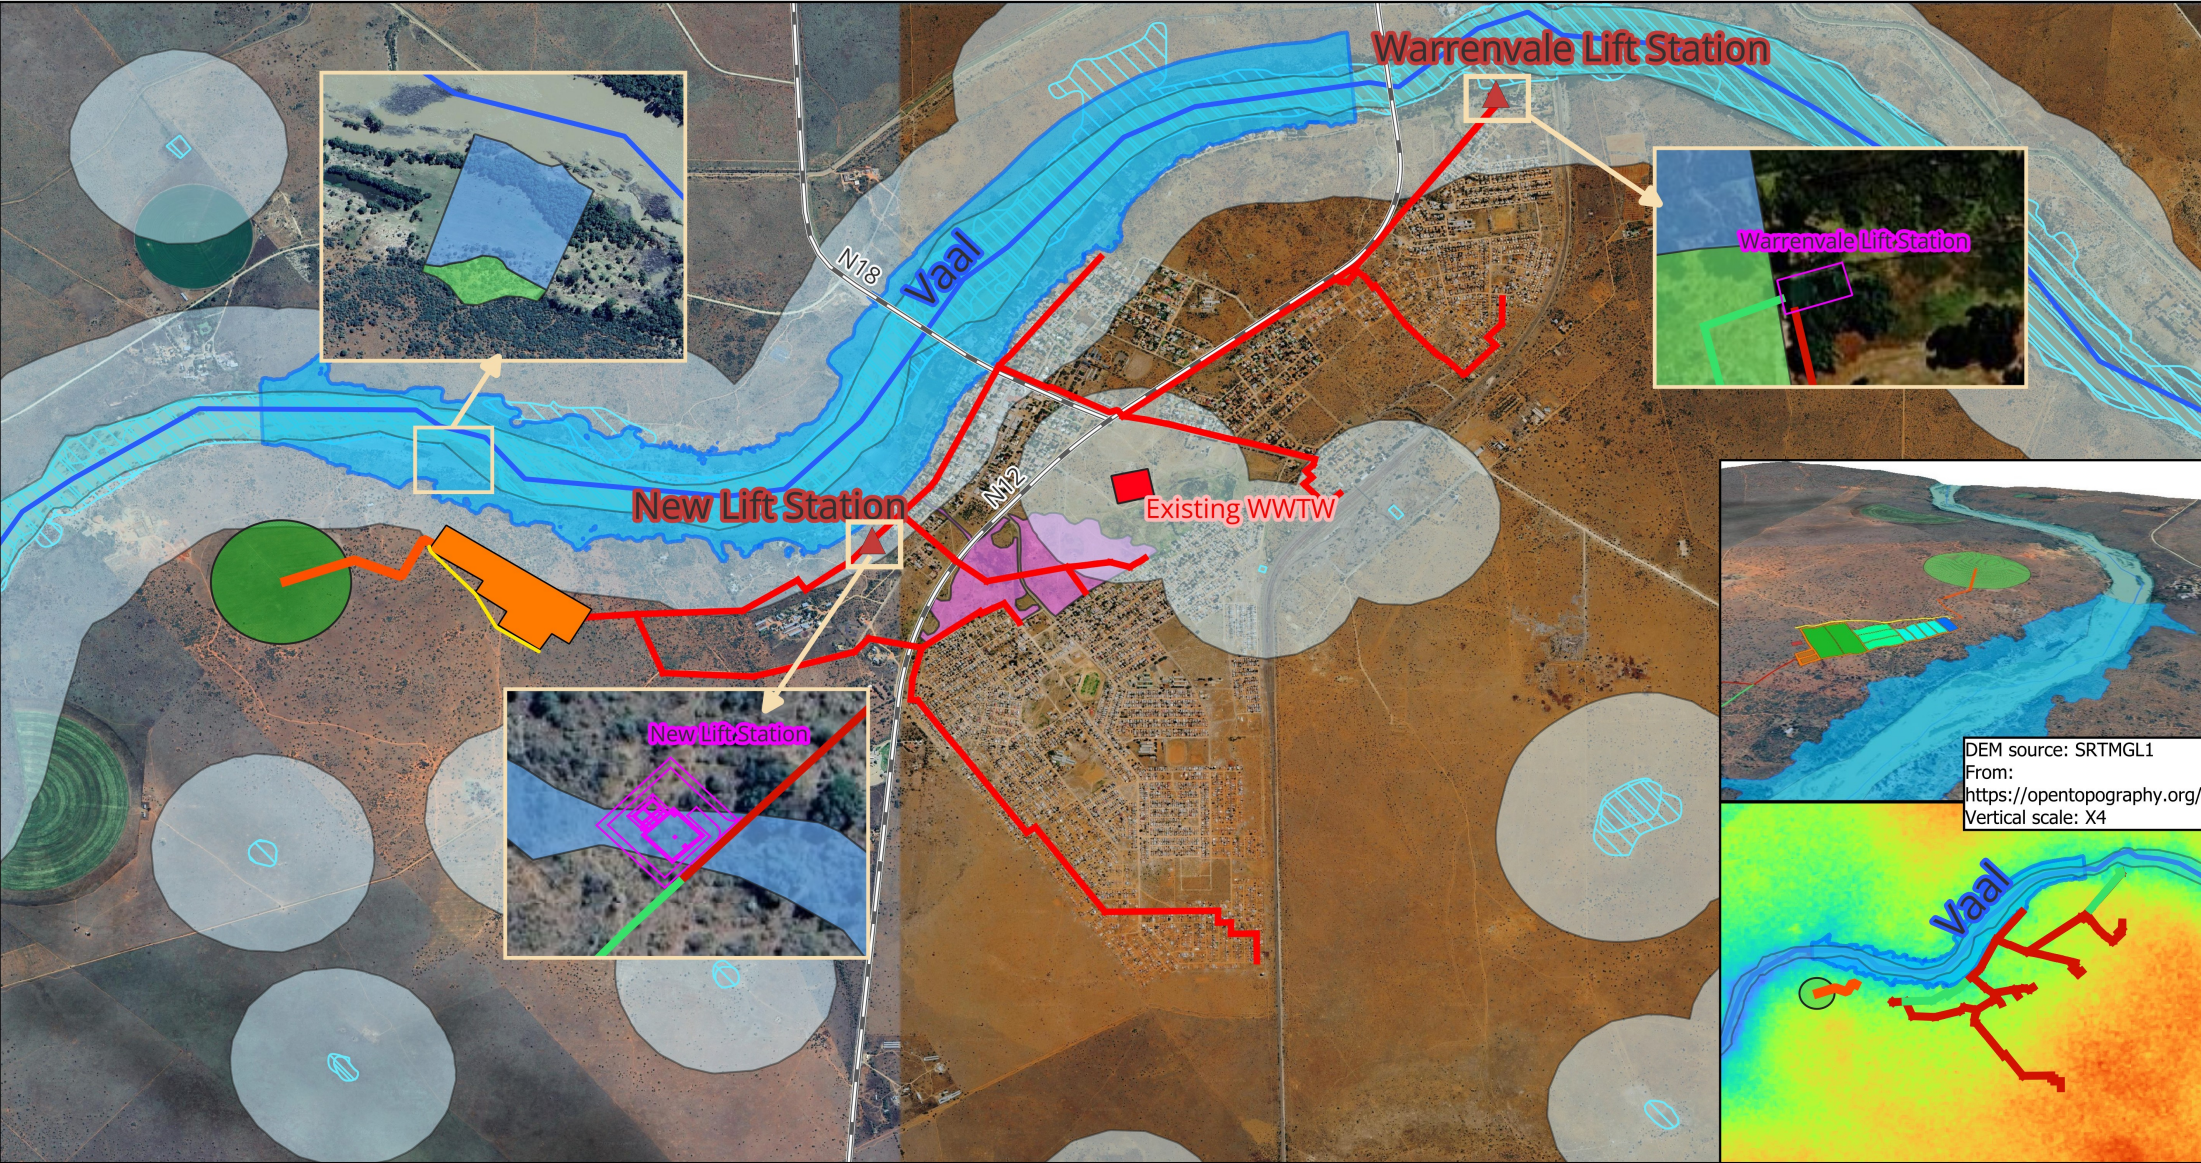

Scale: 1: 30 000

0 0.5 1 1.5 km

Development

- WWTW
- SW Channel

Pump Stations

- Lift Stations

Lift Stations

- Existing WWTW

Irrigation

- Irrigation Pipeline
- Irrigation Field

Pipelines

- Pipelines Consolidated

Landmarks

- Roads

Aquatic

- Riparian Edge Observed

- Floodline
- DWS-NBA 2018 Rivers
- Wetlands 500m Buffer
- NFEPA/NBA Wetlands

Aquatic delineation

- Artificial Wetlands
- Riparian Zone
- Wetland Area

Drawn by:
Ivan Victor
Coertze