


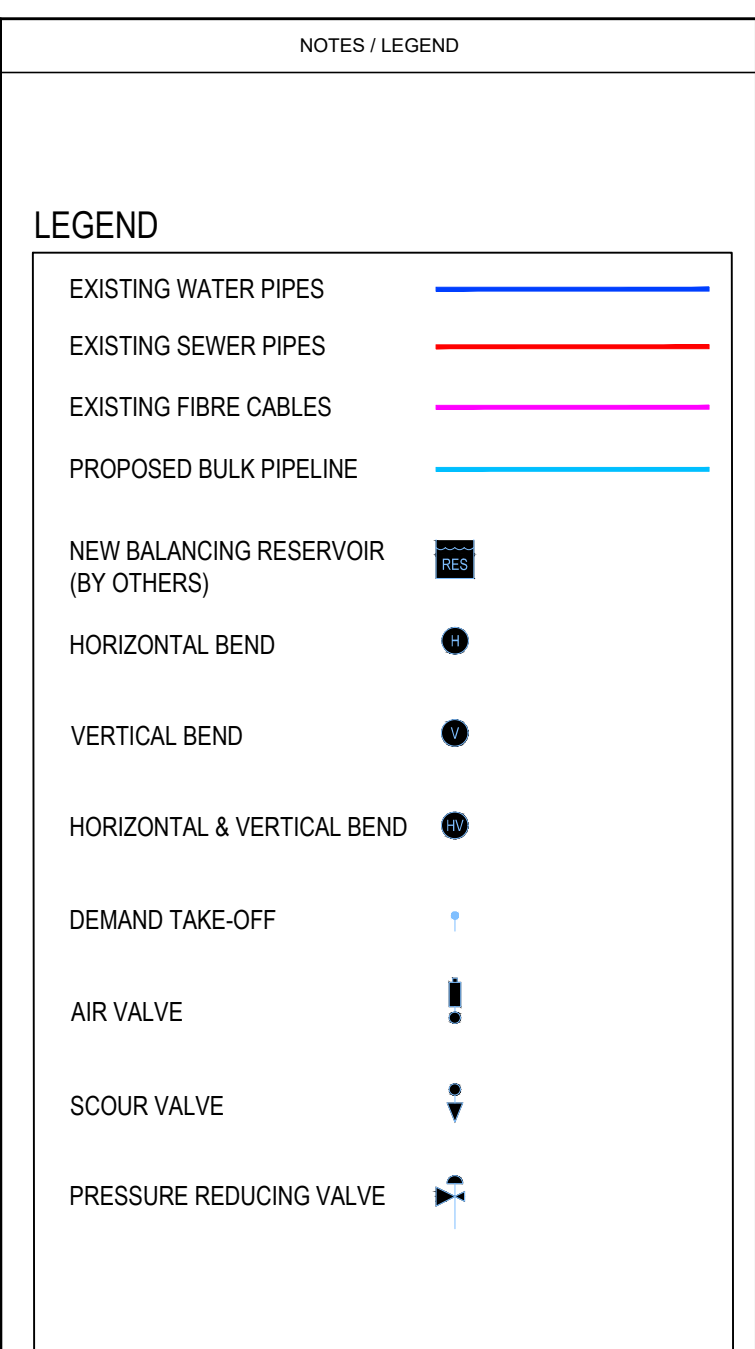

ISSUE DATE: 04/06/2026		DRAWING SIZE: A0		REVISION: D	
	PRELIMINARY				
X	INFO ONLY				
	FOR TENDER				
	FOR CONSTRUCTION				
	AS-BUILT				

AMENDMENTS CODE	
A,B,C...J : BEFORE TENDER	/A : BY CLIENT
TO / : TENDER DRAWING	/B : BY ARCHITECT
0,1,2...J : AFTER TENDER	/C : BY MECHANICAL OR ELECTRICAL
Z / : AS BUILT	/D : BY SM
	/E : BY OTHER ()

[illegible]

bvi
CONSULTING ENGINEERS CENTRAL
Civil, Structural & Electrical Engineers, Environmental & Project Management

ISO 9001 Registered
UKAS
BREE LEVEL 1
CESA
Consulting Engineers' Central



MANGAUNG METRO
MUNICIPALITY:
NORTHERN BULK
DISTRIBUTION PIPELINE

DRAWING TITLE	
BULK WATER PIPE LONGITUDINAL SECTION: BALANCING RESERVOIR TO NORTH CH6900 - 9200m	

APPROVED BY SWI			
W SMIT		04/06/2026	
ENGINEER/TECHNOLOGIST		REG. NO.	
SCALE	1:2500	DRAWN	S ZIBAYA
DESIGNED	S ZIBAYA	CHECKED	W SMIT
PLAN NUMBER			REVISION NO.
35253-141-004			D

NGL - - - - -
EGL - - - - -
HGL - - - - -
SCALES:
Horizontal 1:2500
Vertical 1:500
DATUM 1330.000

LONGSECTION BALANCING RESERVOIR - NORTH
FROM 6900.000 TO 9200.000